


SURVEYED AND DRAWN NOVEMBER 2000.
 THIS DRAWING IS BASED ON INFORMATION BELIEVED TO BE CORRECT.
 NO GUARANTEE TO THE DIMENSIONS ACCURACY IS GIVEN OR IMPLIED.

UPDATE MARCH 2008 - 3 X L.X. TRUSSS ADDED
 + F.O.H. PLAN ADDED
 UPDATE SEP 2009 - REVISED FLYING L.X.

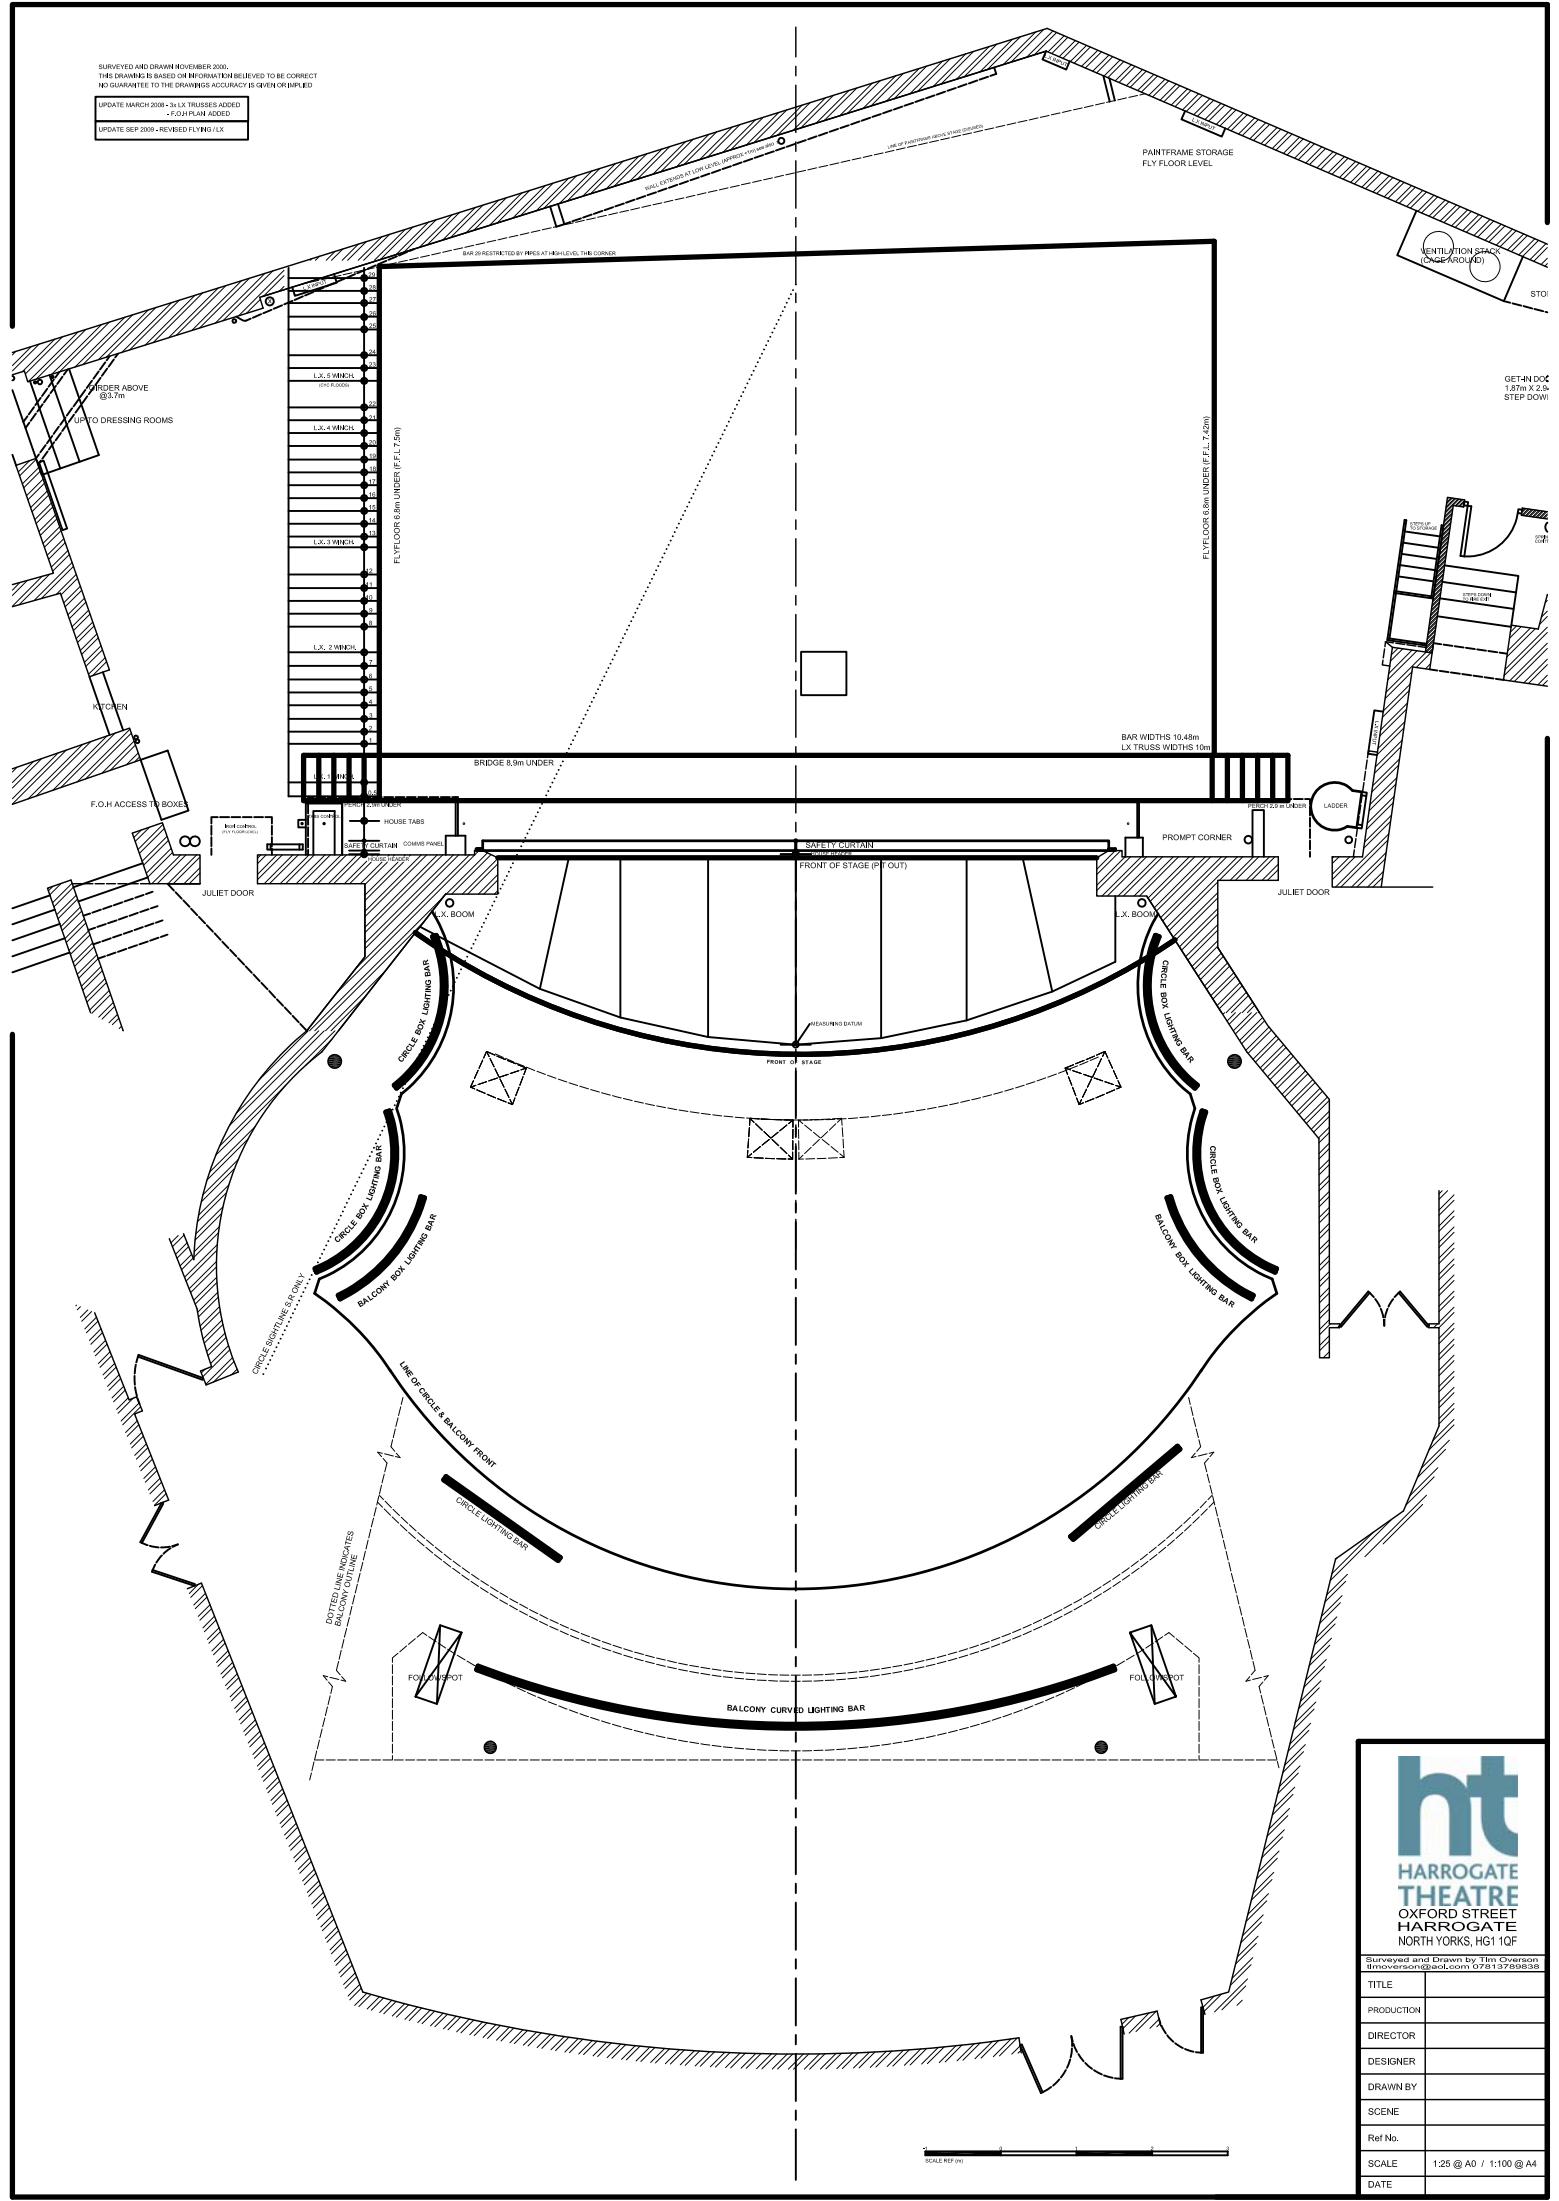

GET 4N DOC
 1.87m x 2.26
 STEP DOWN

ht
HARROGATE THEATRE
 OXFORD STREET
 HARROGATE
 NORTH YORKS, HG1 1QF

Surveyed and Drawn by Tim Overson
 timoverson@gmail.com 078137269838

TITLE	
PRODUCTION	
DIRECTOR	
DESIGNER	
DRAWN BY	
SCENE	
Ref No.	
SCALE	1:25 @ A0 / 1:100 @ A4
DATE	