
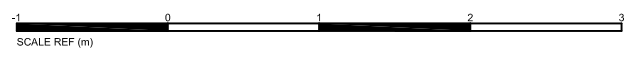
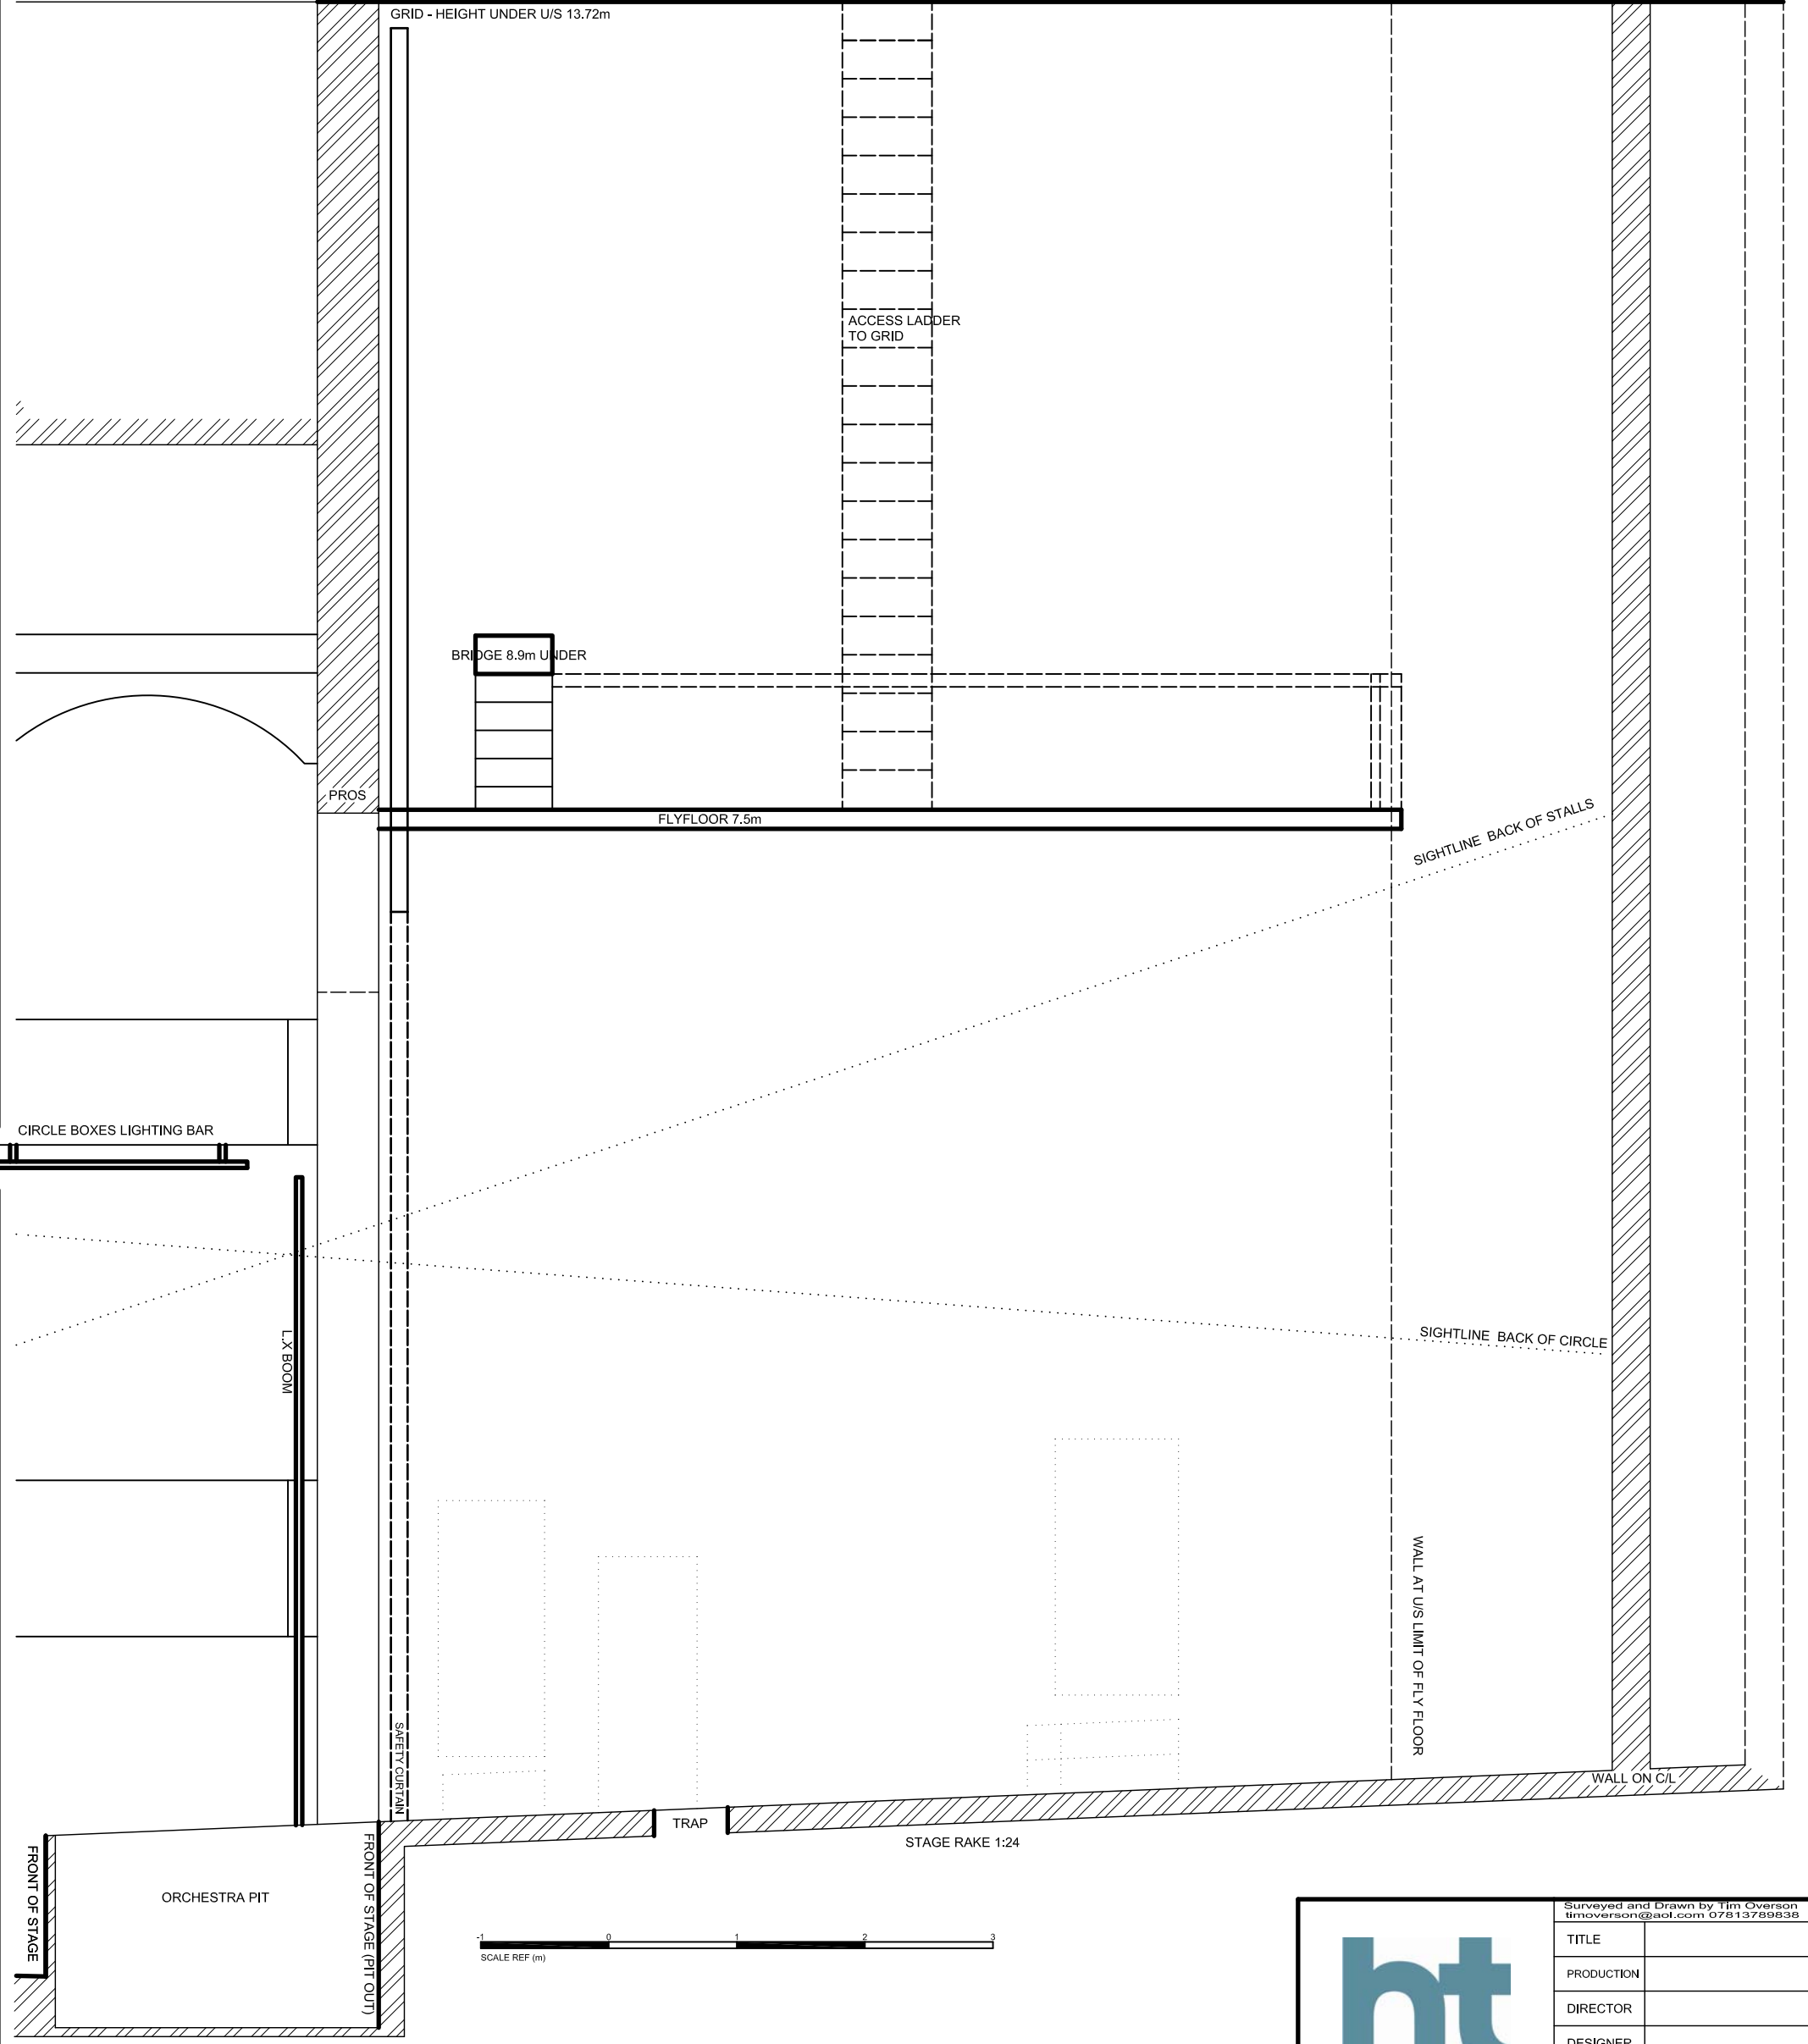


SURVEYED AND DRAWN NOVEMBER 2000.
THIS DRAWING IS BASED ON INFORMATION BELIEVED TO BE CORRECT
NO GUARANTEE TO THE DRAWINGS ACCURACY IS GIVEN OR IMPLIED

UPDATE MARCH 2008 - 3x LX TRUSSES ADDED

UPDATE SEP 2009 - REVISED FLYING / LX

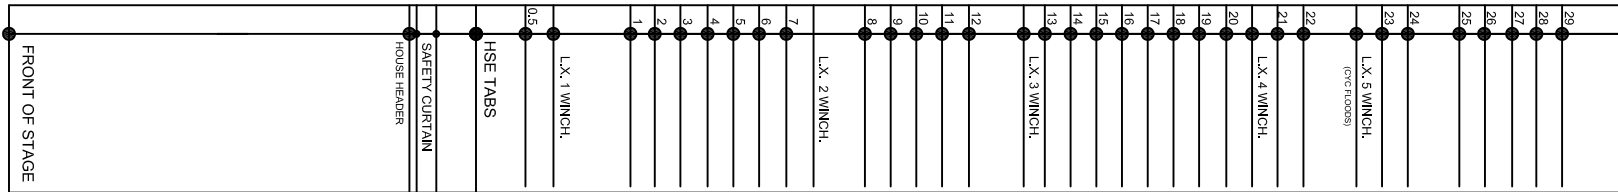

ht
HARROGATE THEATRE
OXFORD STREET
HARROGATE
NORTH YORKS, HG1 1QF

Surveyed and Drawn by Tim Overson timoverson@aol.com 07813789838	
TITLE	
PRODUCTION	
DIRECTOR	
DESIGNER	
DRAWN BY	
SCENE	
Ref No.	
SCALE	1:25 @ A1 / 1:50 @ A3
DATE	