


SURVEYED AND DRAWN NOVEMBER 2000.  
 THIS DRAWING IS BASED ON INFORMATION BELIEVED TO BE CORRECT  
 NO GUARANTEE TO THE DRAWINGS ACCURACY IS GIVEN OR IMPLIED

UPDATE MARCH 2008 - 3x LX TRUSSES ADDED  
 - F.O.H PLAN ADDED  
 UPDATE SEP 2009 - REVISED FLYING / LX

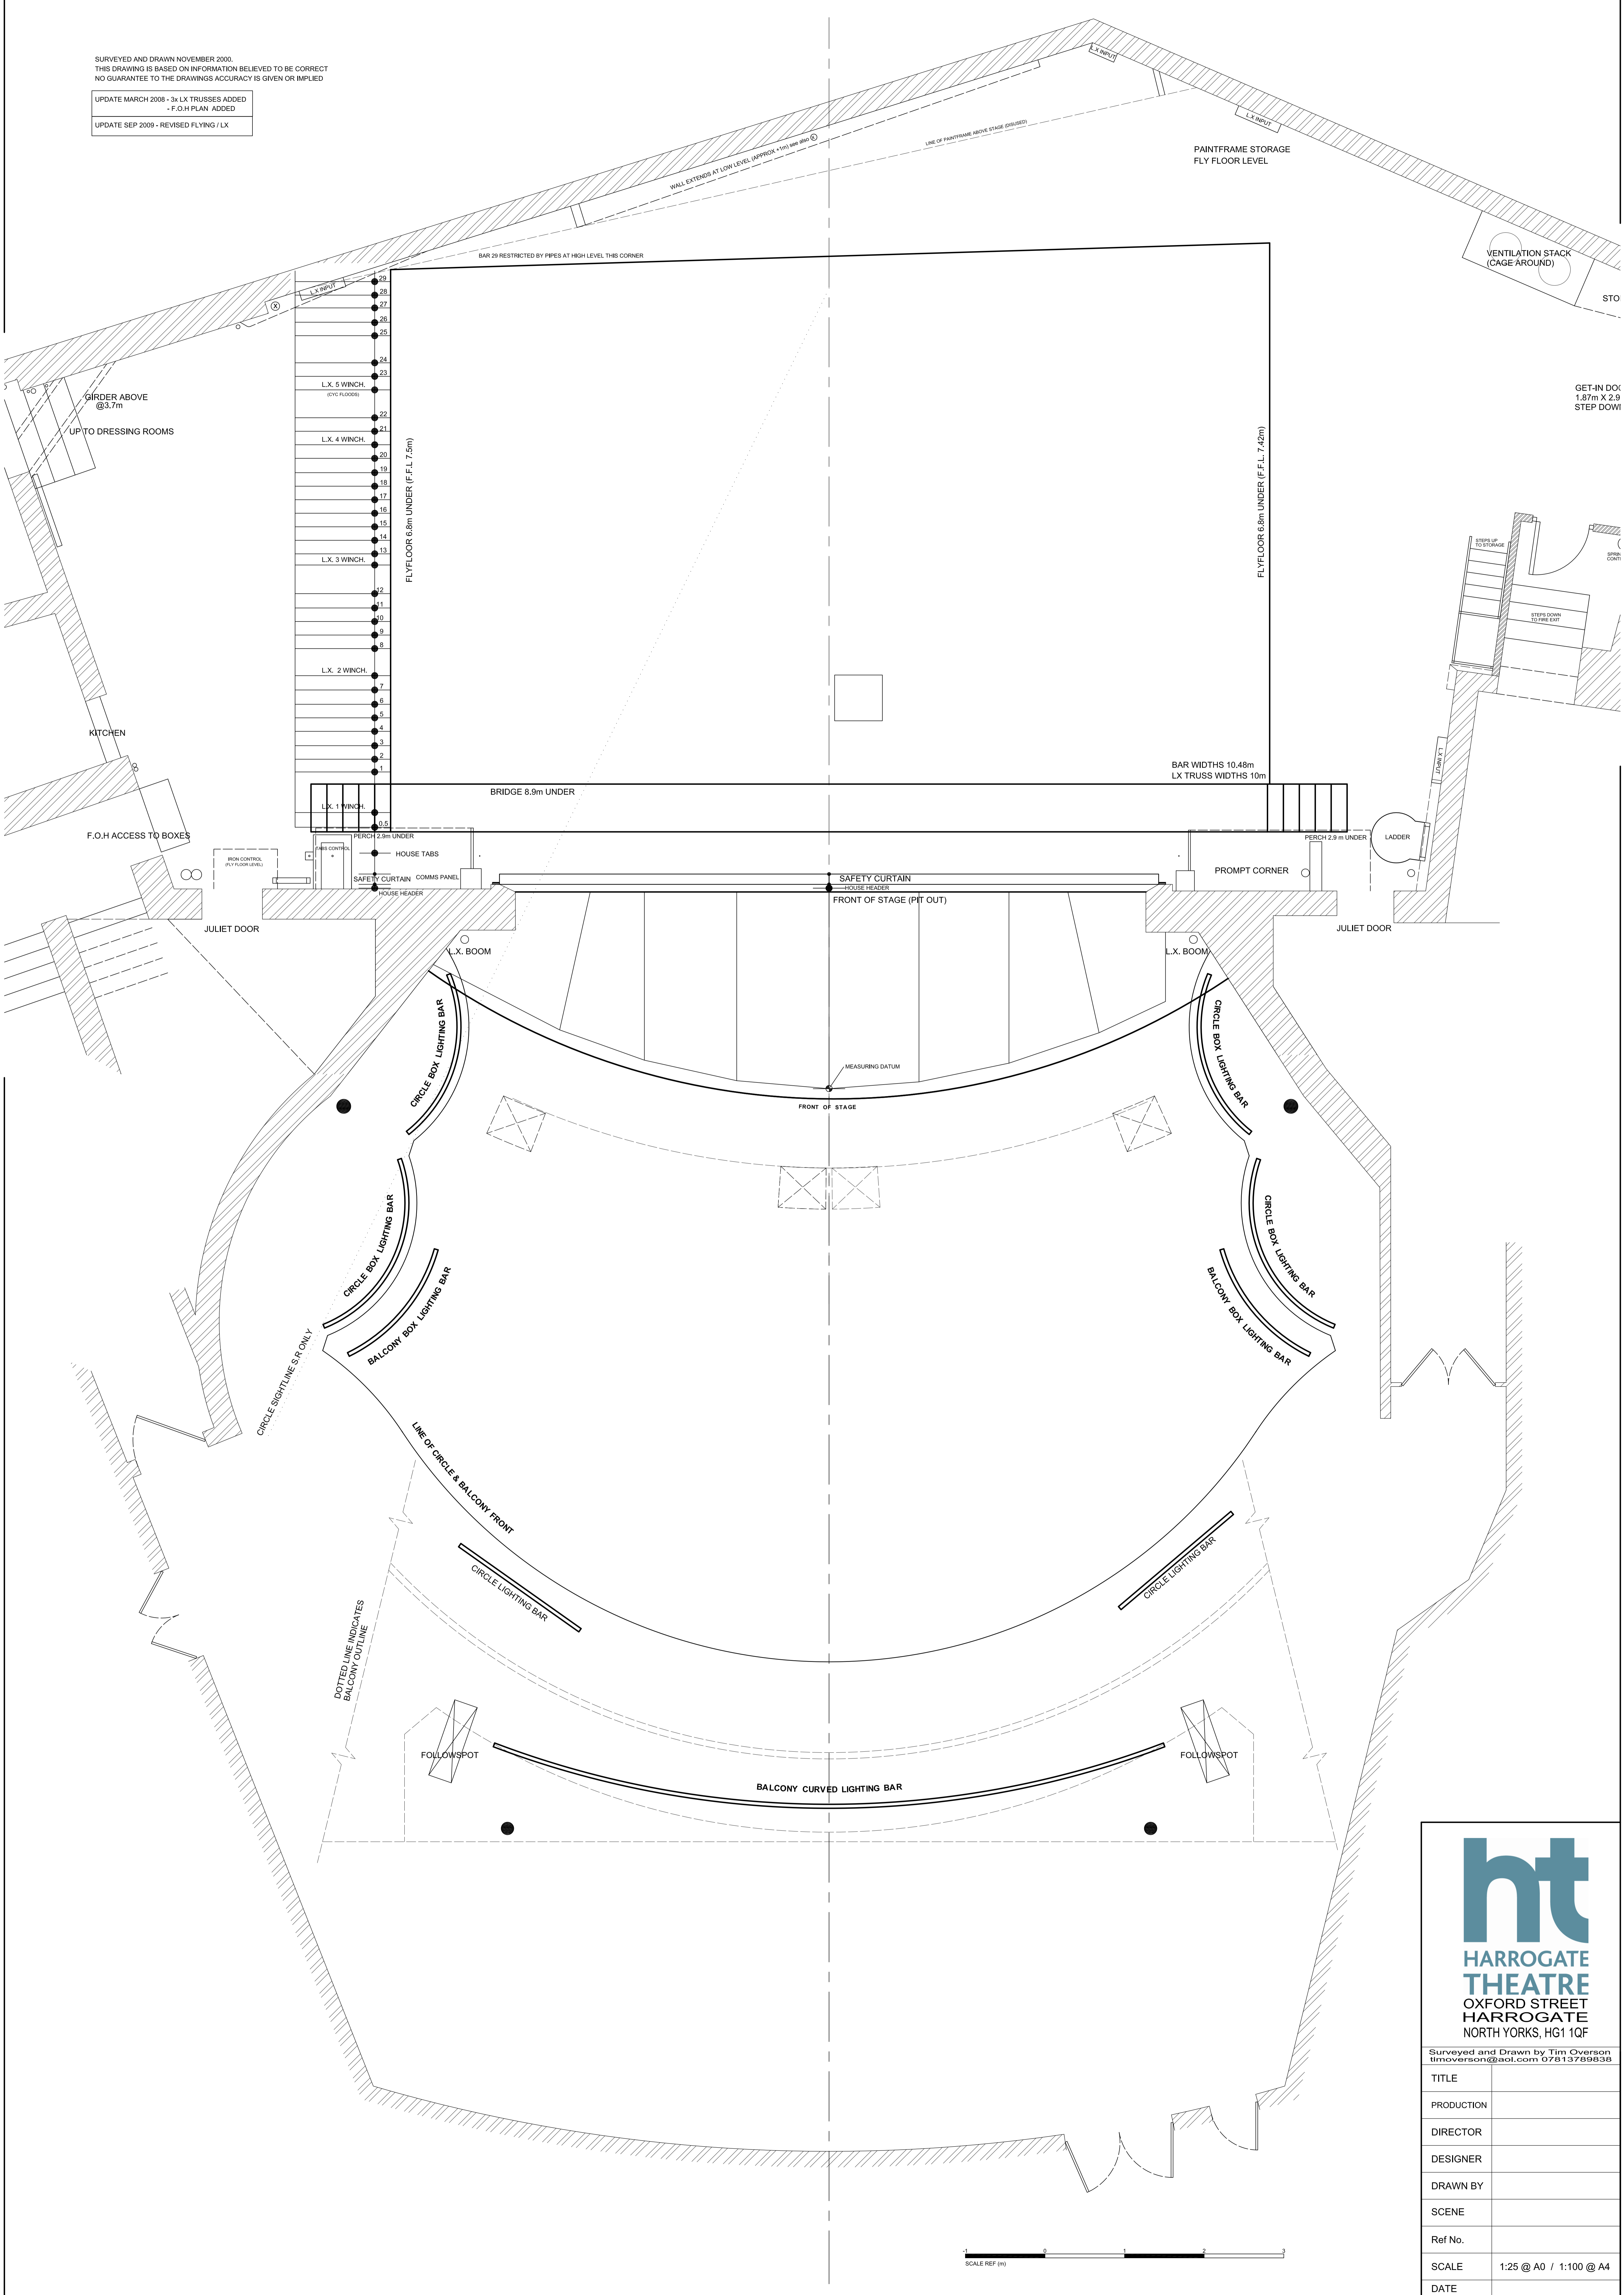

Surveyed and Drawn by: Tim Overson  
 timoverson@aol.com 07813799838

TITLE	
PRODUCTION	
DIRECTOR	
DESIGNER	
DRAWN BY	
SCENE	
Ref No.	
SCALE	1:25 @ A0 / 1:100 @ A4
DATE	