
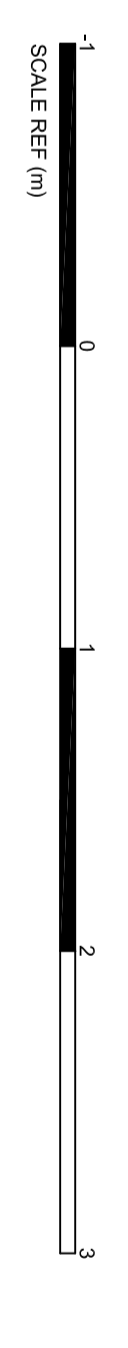
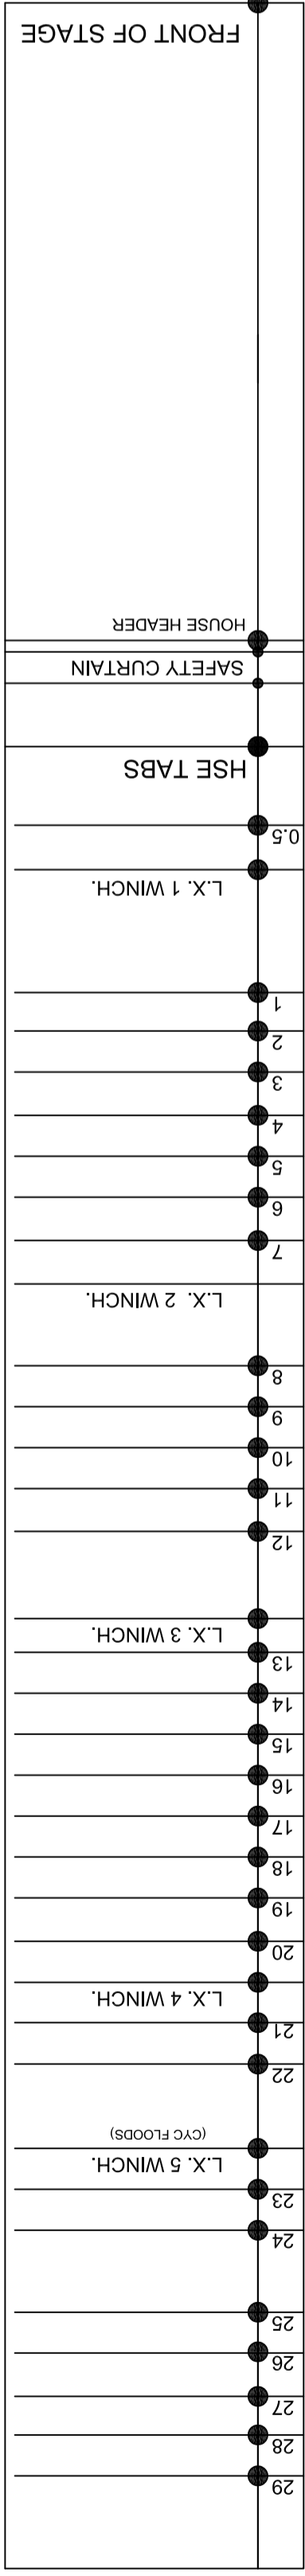



SURVEYED AND DRAWN NOVEMBER 2000.  
 THIS DRAWING IS BASED ON INFORMATION BELIEVED TO BE CORRECT.  
 NO GUARANTEE TO THE DRAWINGS ACCURACY IS GIVEN OR IMPLIED.  
 UPDATE MARCH 2006 - 3x Lx TRUSSES ADDED  
 UPDATE FEB 2008 - F.O.M SECTION ADDED  
 UPDATE SEP 2009 - RE-DESIGNED FLYING LIX

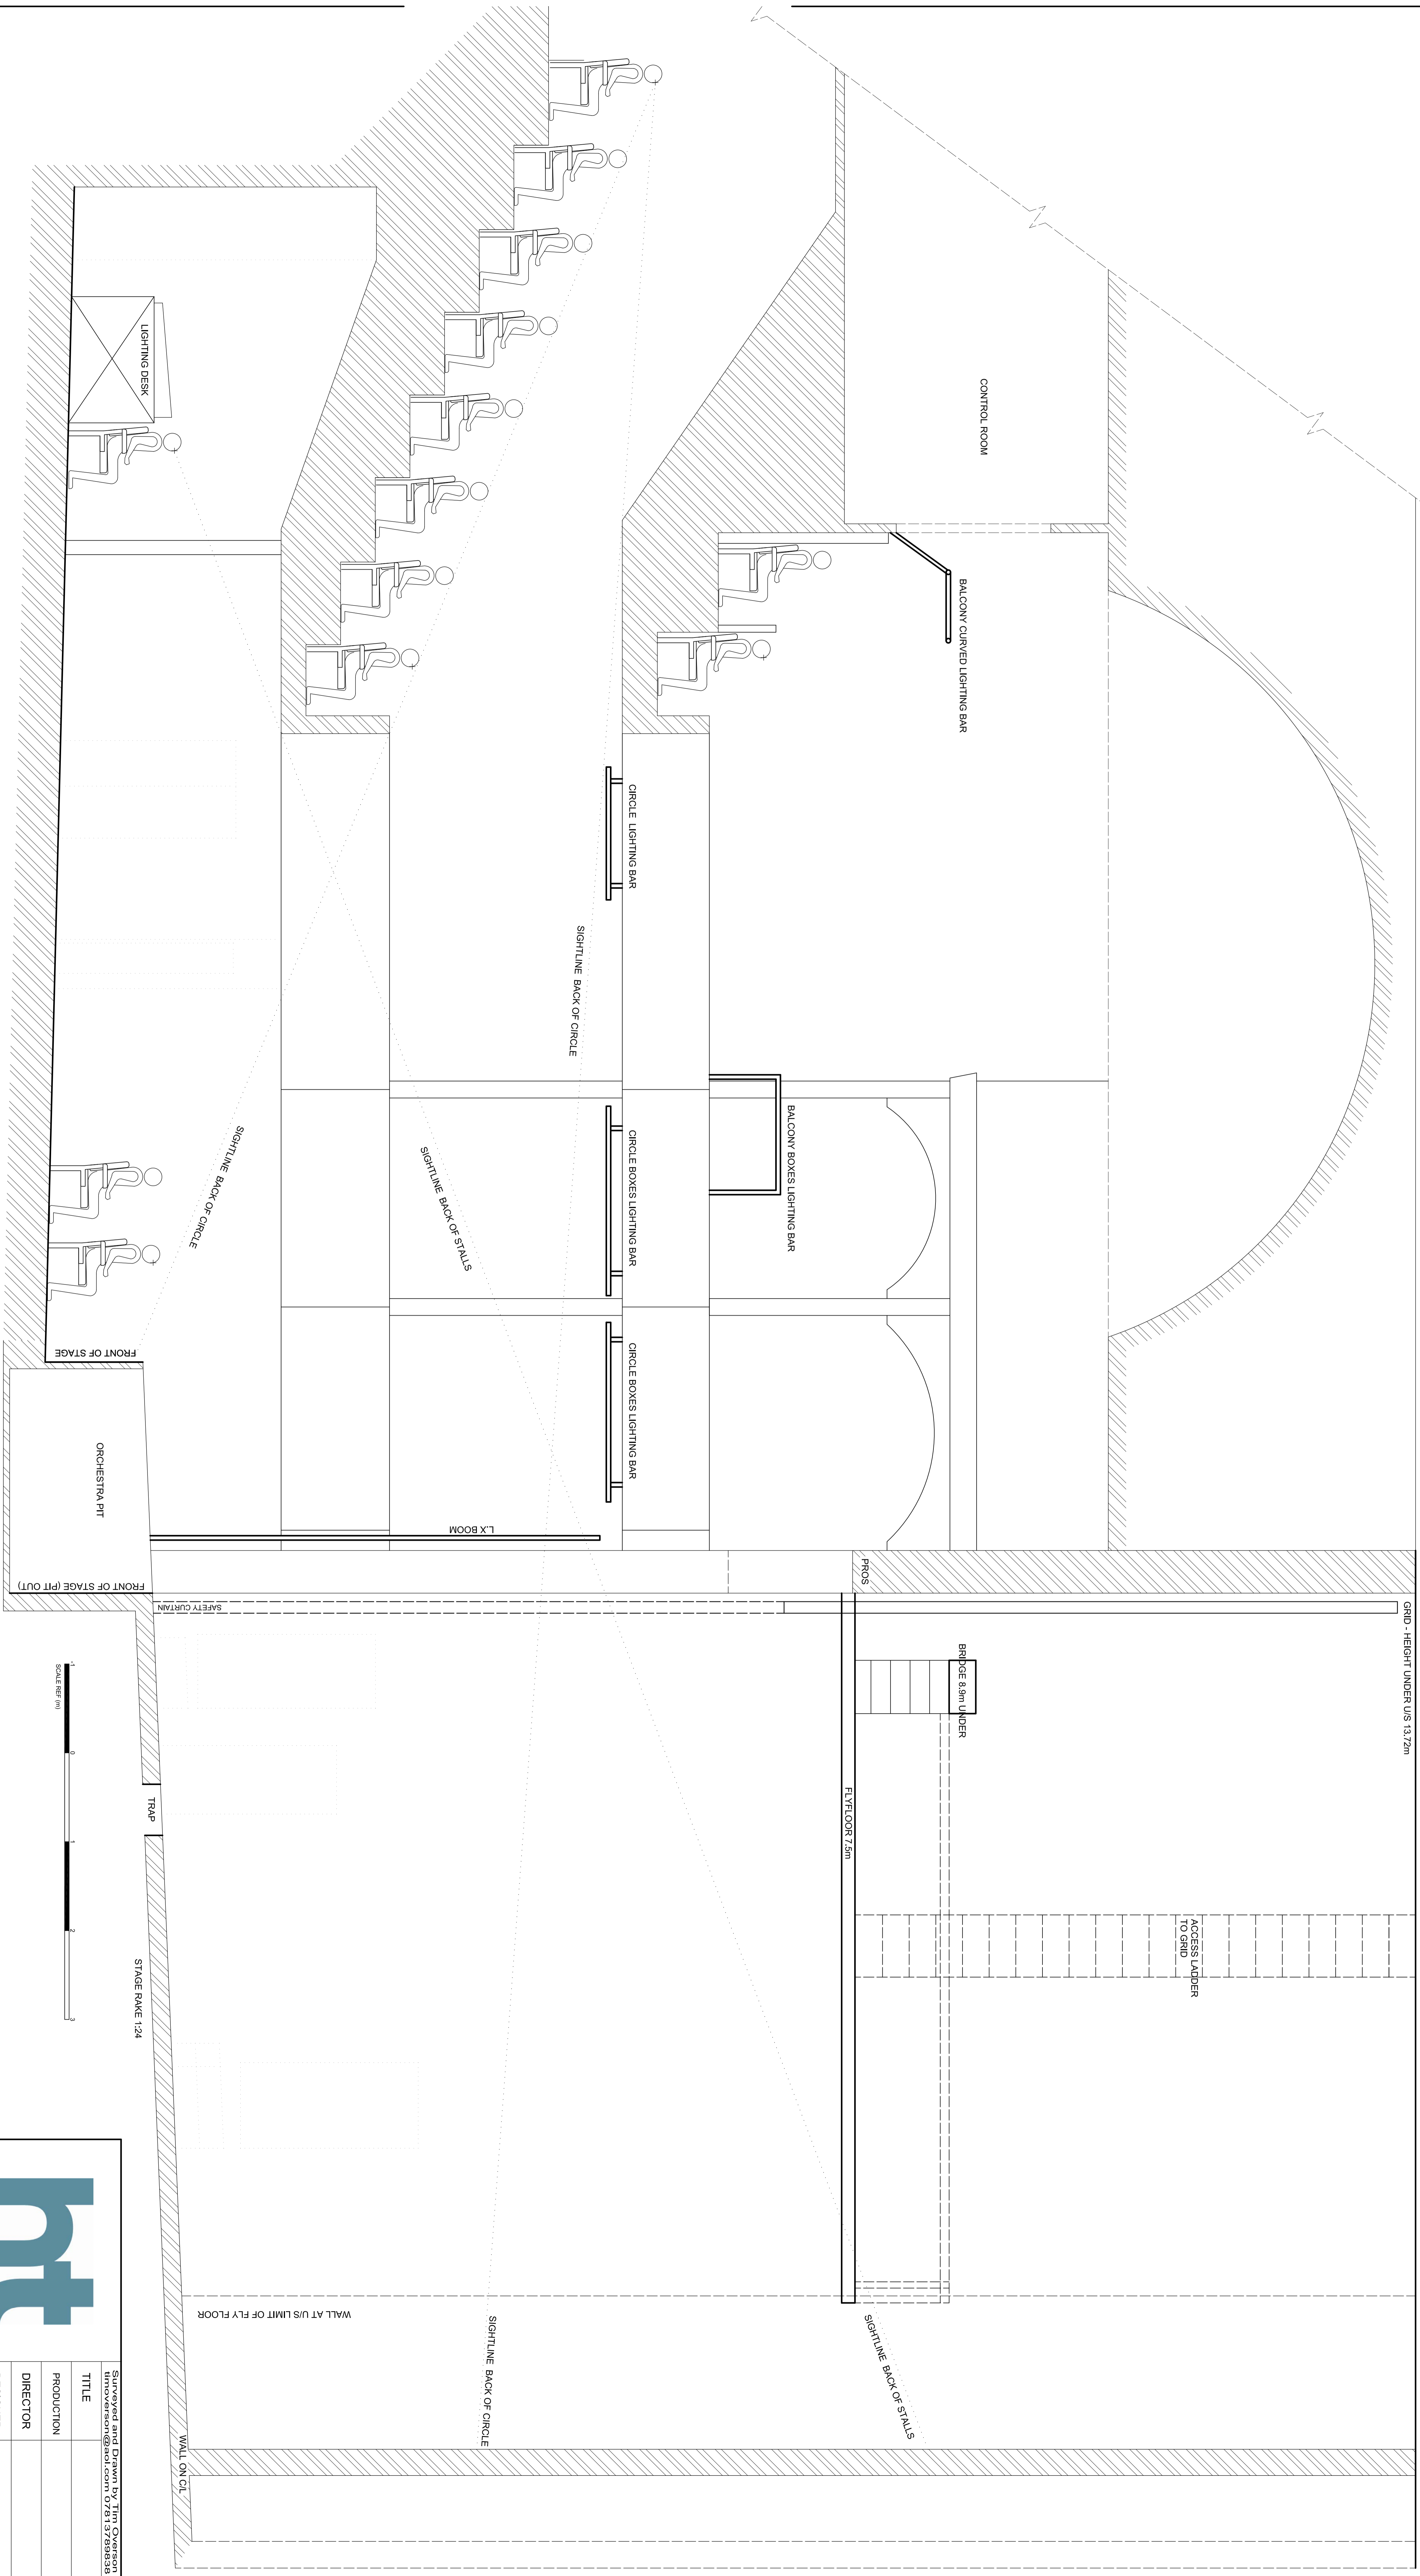

	
<b>HARROGATE THEATRE</b> OXFORD STREET HARROGATE NORTH YORKS, HG1 1QF	
SHARON AND DONALD TAYLOR HMOVERS@nt.com 0781 37268393	TITLE PRODUCTION DIRECTOR DESIGNER DRAWN BY SCENE Ref No. SCALE DATE
125 @ A0 / 1:100 @ A4	