


SURVEYED AND DRAWN NOVEMBER 2000.
 THIS DRAWING IS BASED ON INFORMATION BELIEVED TO BE CORRECT
 NO GUARANTEE TO THE DRAWINGS ACCURACY IS GIVEN OR IMPLIED
 UPDATE MARCH 2008 - 3x LX TRUSSES ADDED
 UPDATE SEP 2009 - REVISED FLYING / LX

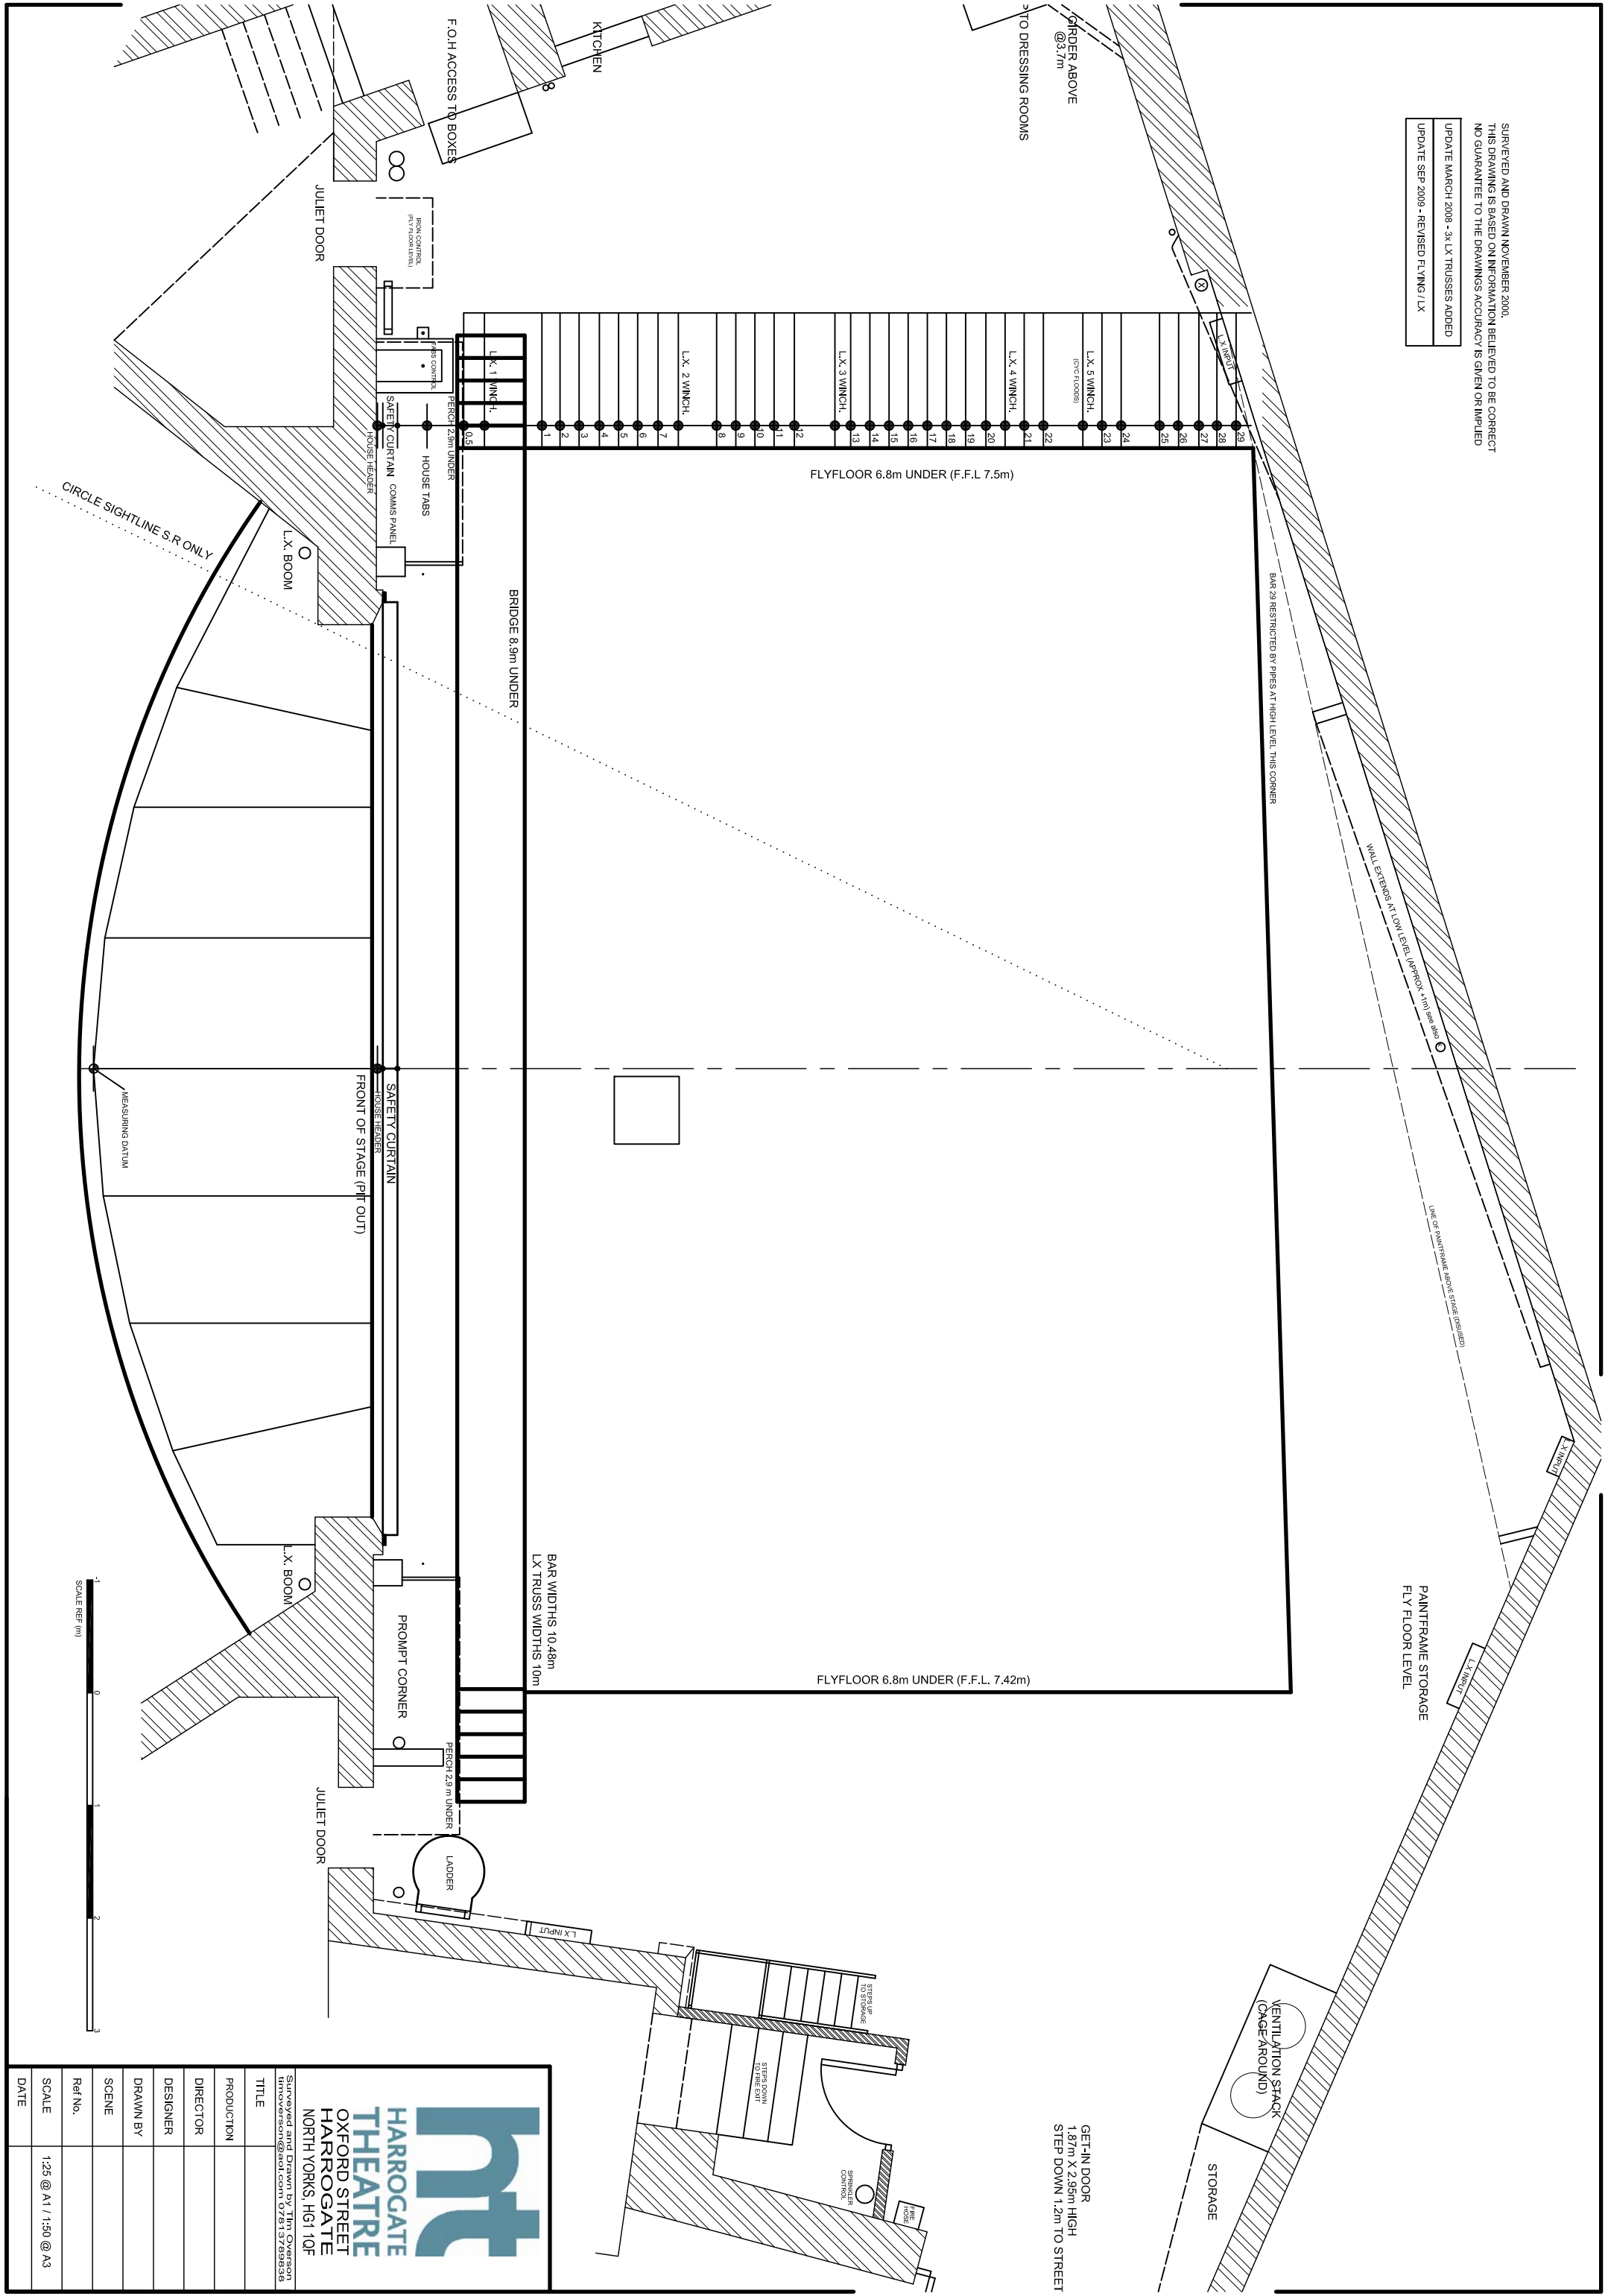

HARROGATE THEATRE
 OXFORD STREET
 HARROGATE
 NORTH YORKS, HG1 1QF

Surveyed and Drawn by Tim Overston timoverston@aol.com 07813789838	
TITLE	
PRODUCTION	
DIRECTOR	
DESIGNER	
DRAWN BY	
SCENE	
Ref No.	
SCALE	1:25 @ A1 / 1:50 @ A3
DATE	